

Lowell

05405

JUNGLE MANIA RIDE RULES
GLADIATORS

MFG: CUSTOM
NAME: GLADIATOR
TYPE: NON-KIDDIE

OPERATION MANUEL

1. SEVEN (7) PERSONS ON AT A TIME, KEEPING PARTRON'S FLOW EVEN.
(2 Off and 2 On)
2. NO RUNNING OR PUSHING
3. NO DIVING INTO BALLS
4. THREE (3) PEOPLE ON SWING BRIDGE AT A TIME
5. SIT UP FEET FIRST ON SLIDE, ONE AT A TIME
6. NO SWINGING ON PUNCH BAGS
7. NO JUMPING OFF STEPS
8. RIDE IS ONE WAY ENTER USE EXIT OFF ONLY
9. NO CLIMBLING ON SWINGING BRIDGE NET
10. NO CONGESTION, MAKE SURE TO KEEP PATRONS MOVING
11. NO FOOD, DRINK OR SMOKING
12. NO RUNNING

ROUTINE RIDE CHECK LIST

1. CHECK DAILY FOR RIPS OR TEARS OR HOLES FIX AS NECESSARY.
2. MAKE SURE PUNCHING BAGS ARE SECURE, LOOK FOR WEAR ON CHAINS.
3. BE SURE ALL PINS AND KEYS ARE IN PLACE.

BLACKMON ENGINEERS, INC.

SET UP PROCEDURE

1. Level trailer in all directions by landing gears on all four corners.
2. Place front jack supports and tighten.
3. Un-pin rear scenery and fold out.
4. Lower rear lower landing and level.
5. Place rear top landing support poles in top landing and raise and pin.
6. Raise lower landing handrail and pin.
7. Unfold lower scenery.
8. Place steps in position.
9. Hook 18" punching bags to top of upper floor.
10. Raise rear tower scenery, rear handrails and light tower.
11. Raise end hand rail and right handrail.
12. Place rear corner light pole in position.
13. Use pole provided to raise rear top scenery.
14. Raise front tower scenery, front tower handrails, front light tower and open front scenery.
15. Fasten cable to front top landing, using sheaves provided. Un-pin and raise 1/3 of distance, fasten support poles to corners of floor. Continue to raise floor until support poles pin to trailer. Keep front scenery pushed out of the way.
16. Disconnect cable.
17. Raise front end handrail, right handrail and install front corner pole.
18. Using pole provided, raise front window scenery.
19. Lower front bottom scenery.
20. Remove scallops (signs) and place the sign in place first.


21. Place quartz lights in light holders.
22. Place flags in flag holders.
23. Adjust turnbuckles on nets.
24. Remove lower slide parts.
25. Hook cable to top of slide, pull into place and position.
26. Close slide safety gate.
27. Un-pin ball crawl, pull out and pin. Open and pin ball crawl nets and fasten.
28. Raise end of long section of slide with jack screw about 1".
29. Slip no. 2 section into upper section of slide and pin.

NOTICE: Fiberglass must be handled with care and little or no pressure put on joints or it will crack or break.

30. Slide no. 3 piece into position and pin.
31. Place fence and step handrails in position and secure.

TEARING DOWN

REVERSE ORDER OF SET UP PROCEDURE

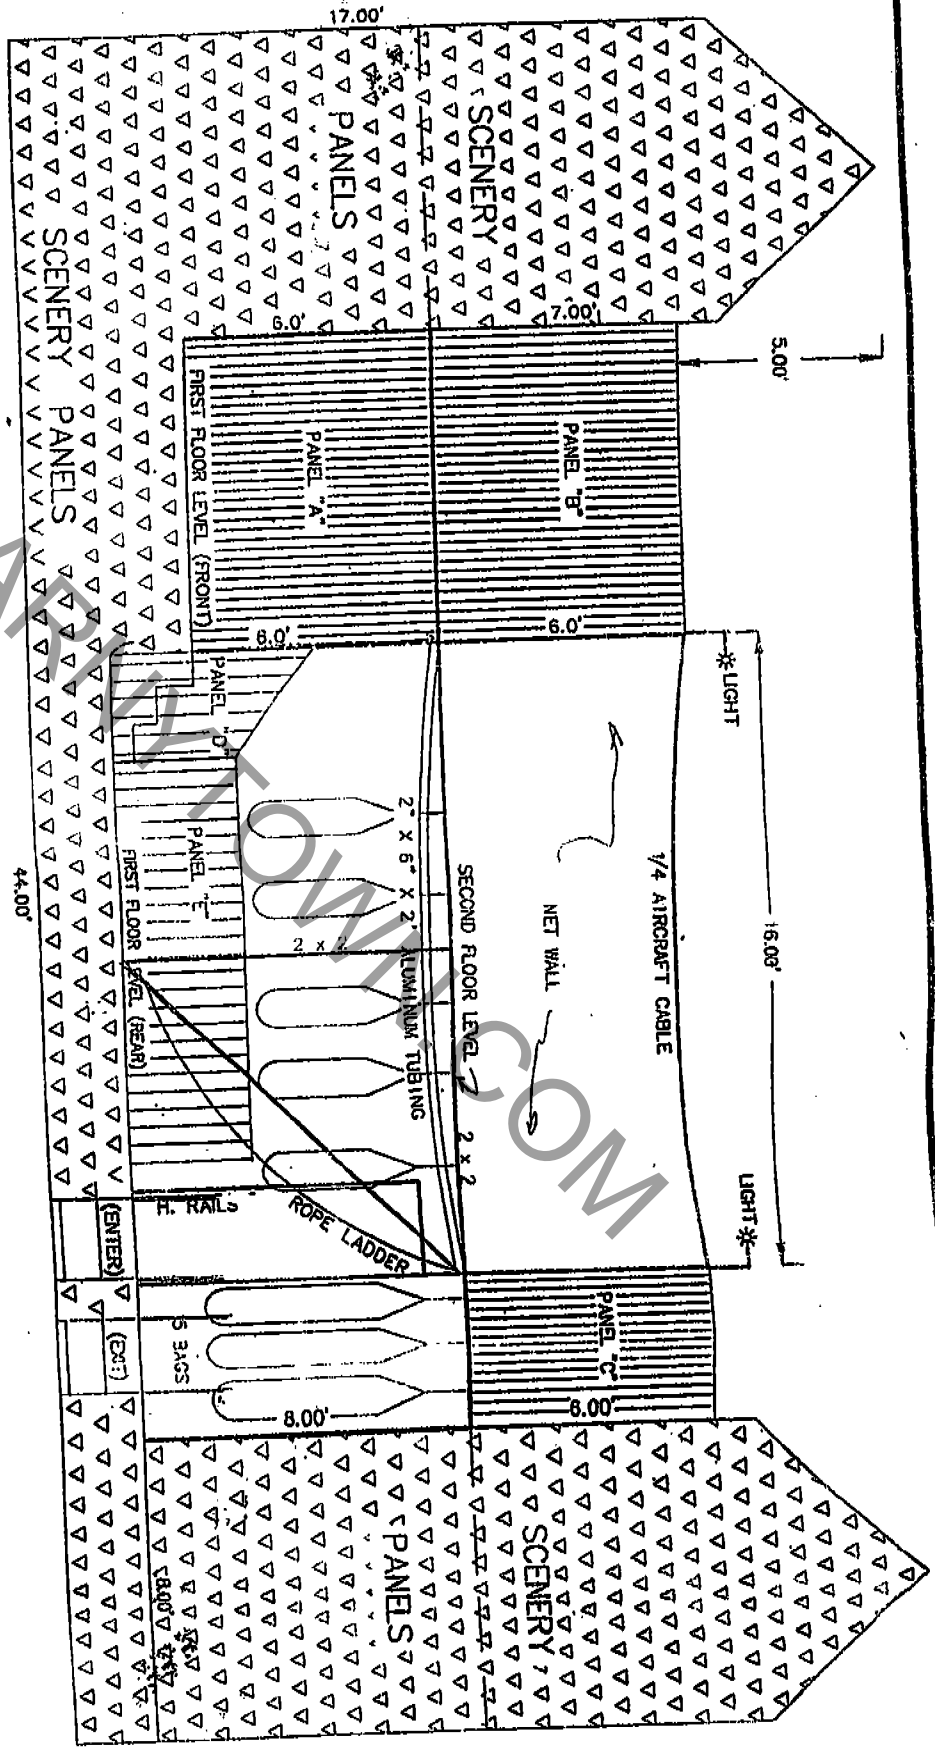

THE GLADIATOR

J. L. BLACKMON, P.E. NO. 19723


P.O. Box 1120
 1364 EAU GALLE BOULEVARD
 MELBOURNE, FLORIDA 32902-1120
 (407) 242-9631 or 242-9431 (Fax) 254-0317

DRAWN BY: TMM
 DATE: 3/21/97
 JOB NO. 97-26
 SCALE: 1" = 3'

TERRY CURL MFG. CO.
 RT. 1, BOX 1475
 O'BRIEN, FL 32071
 DWS# GLAD11

FRONT ELEVATION
 SCALE 1" = 3'

Column : C-1 = 3" x 3" x 1/4" TUBE x 6'
 C-2 = 2" x 2" x 1/4" TUBE x 6'
 C-3 = 3" x 3" x 1/4" TUBE x 8'
 C-4 = 2" x 2" x 1/4" TUBE x 8'
 C-5 = 2" x 2" x 1/4" x 7' DOOR FRAME

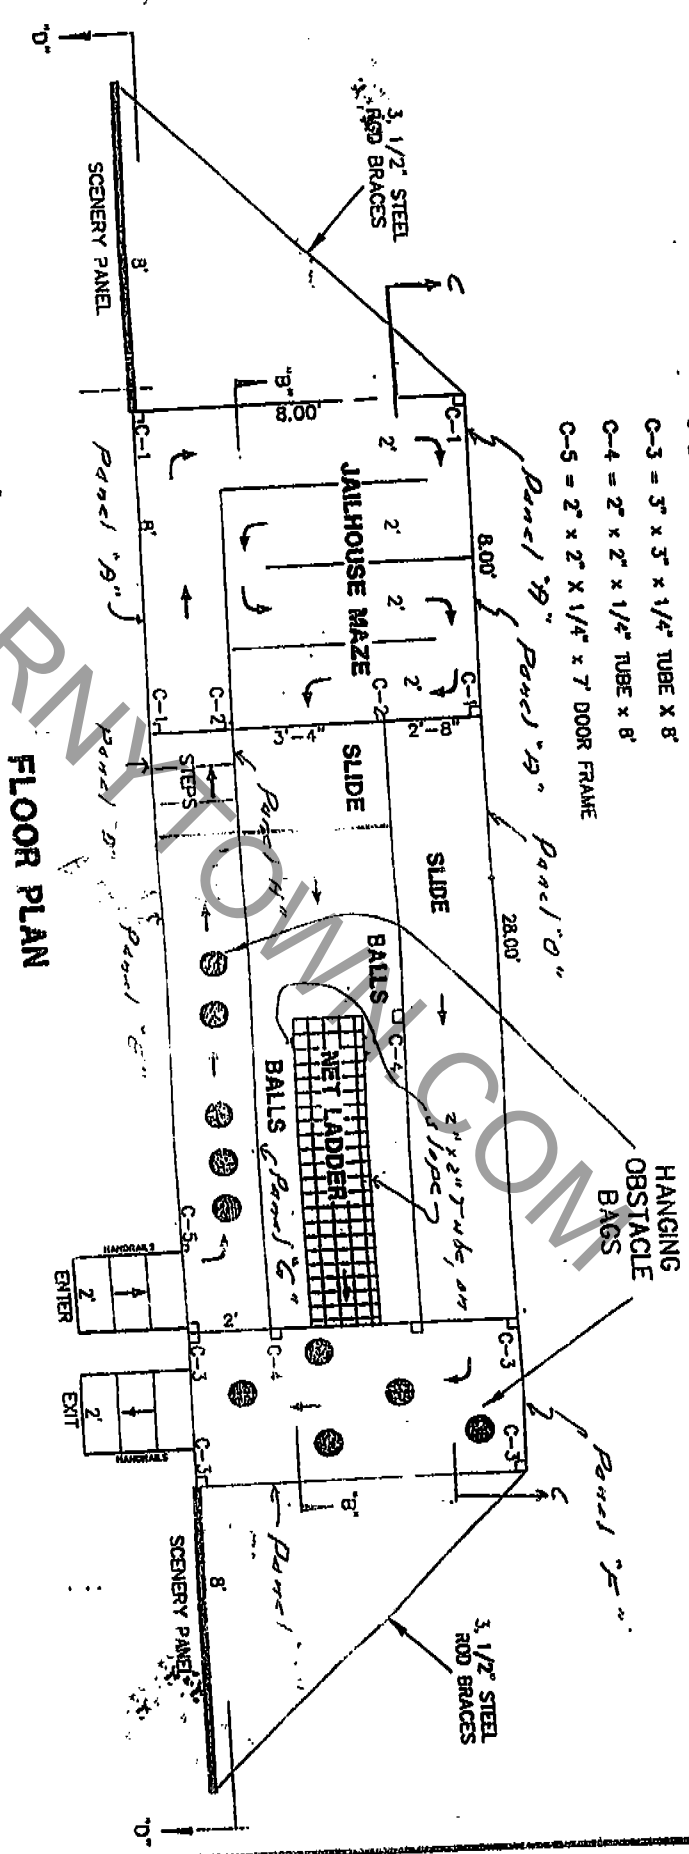

FLOOR PLAN


'THE GLADIATOR'

J. L. BLACKMON, P.E. NO. 19723

P.O. Box 1120
 1364 EAU GALIE BOULEVARD
 MELBOURNE, FLORIDA. 32902-1120
 (407) 242-9631 or 242-9431 (Fax) 254-0317

| | |
|----------------|---------------------|
| DRAWN BY: TIM | TERRY CURL MFG. CO. |
| DATE 4/25/97 | RT. 1, BOX 1475 |
| JOB NO. 97-26 | O'BRIEN, FL 32071 |
| SCALE: 1" = 3' | |
| SHEET 4 OF | DWG# GLAD9 |

PLAN VIEW
FIRST FLOOR
 SCALE 1" = 3'

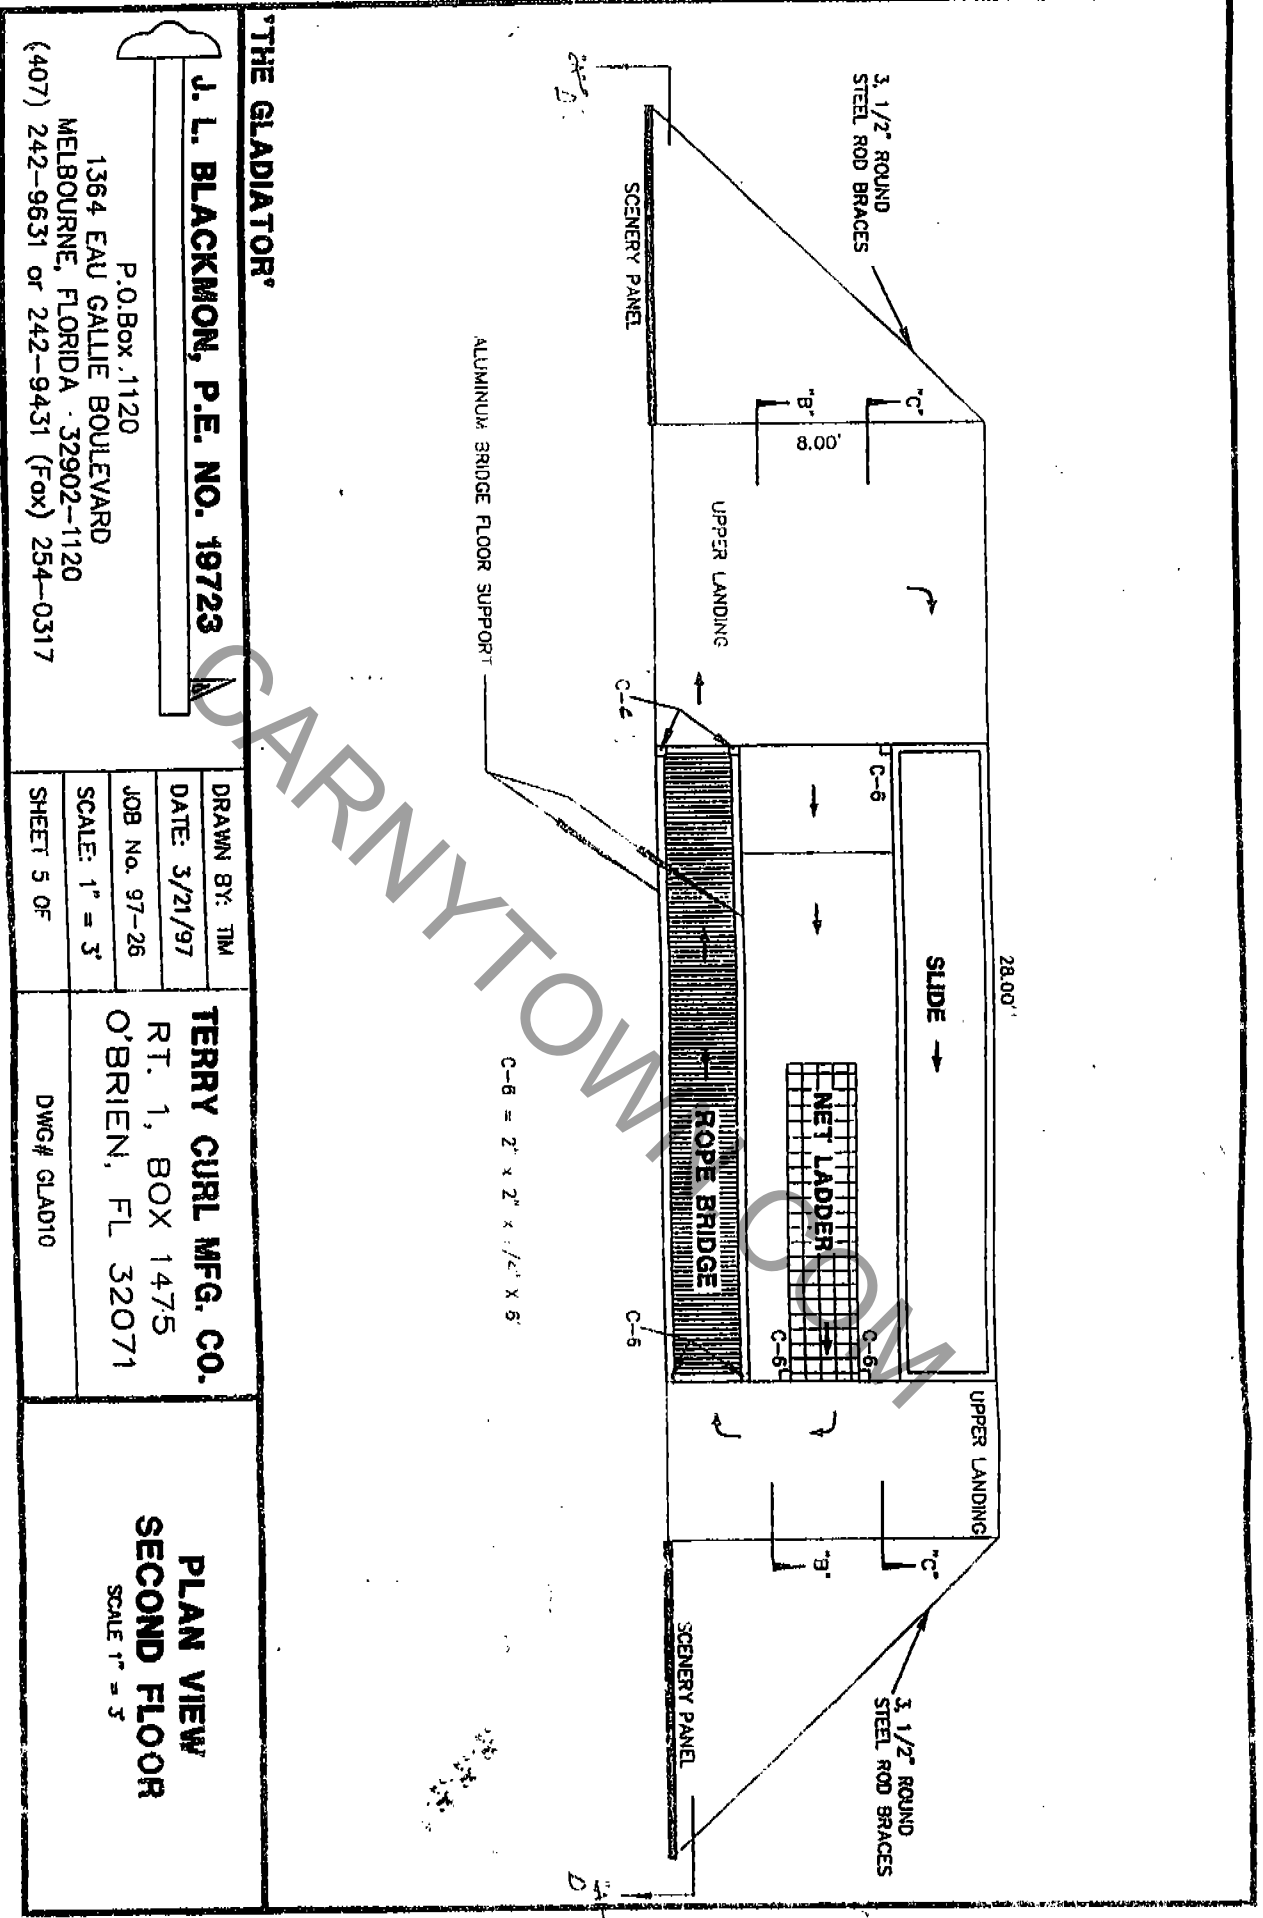

"THE GLADIATOR"

J. L. BLACKMON, P.E. NO. 19723

P.O. Box 1120
 1364 EAU GALLE BOULEVARD
 MELBOURNE, FLORIDA 32902-1120
 (407) 242-9631 or 242-9431 (Fax) 254-0317

| |
|----------------|
| DRAWN BY: TIM |
| DATE: 3/21/97 |
| JOB No. 97-26 |
| SCALE: 1" = 3' |
| SHEET 5 OF |

TERRY CURL MFG. CO.
 RT. 1, BOX 1475
 O'BRIEN, FL 32071

PLAN VIEW
SECOND FLOOR
 SCALE 1" = 3'

DWG# GLAD10

CUSTOM RIDES

904-758-7843

GLADIATORS

30 minute up and 30 minute down with 2 men

44ft. long-24 ft. tall when set up
28 ft. long-8 ft. wide-12' 11' tall when down

5th wheel front and Reese hitch on back

Two 12,000 lb. axels- 1 brake

Aluminum enter and exit steps

10 punching bags

Bungee walk

Jailhouse maze

Ball crawl

Climbing net

Aluminum swinging bridge

Fiberglass slide

Eight 500 watt Cource lights

150 running lights

10 flag holders

150 ft. lead line

Spiral slide or straight

Living quarters

Deluxe lighting

Can custom build any size

Theme your way or use ours